



EXISTING NORTH ELEVATION 1:500: OLD BLESSINGTON ROAD




EXISTING SOUTH ELEVATION 1:500

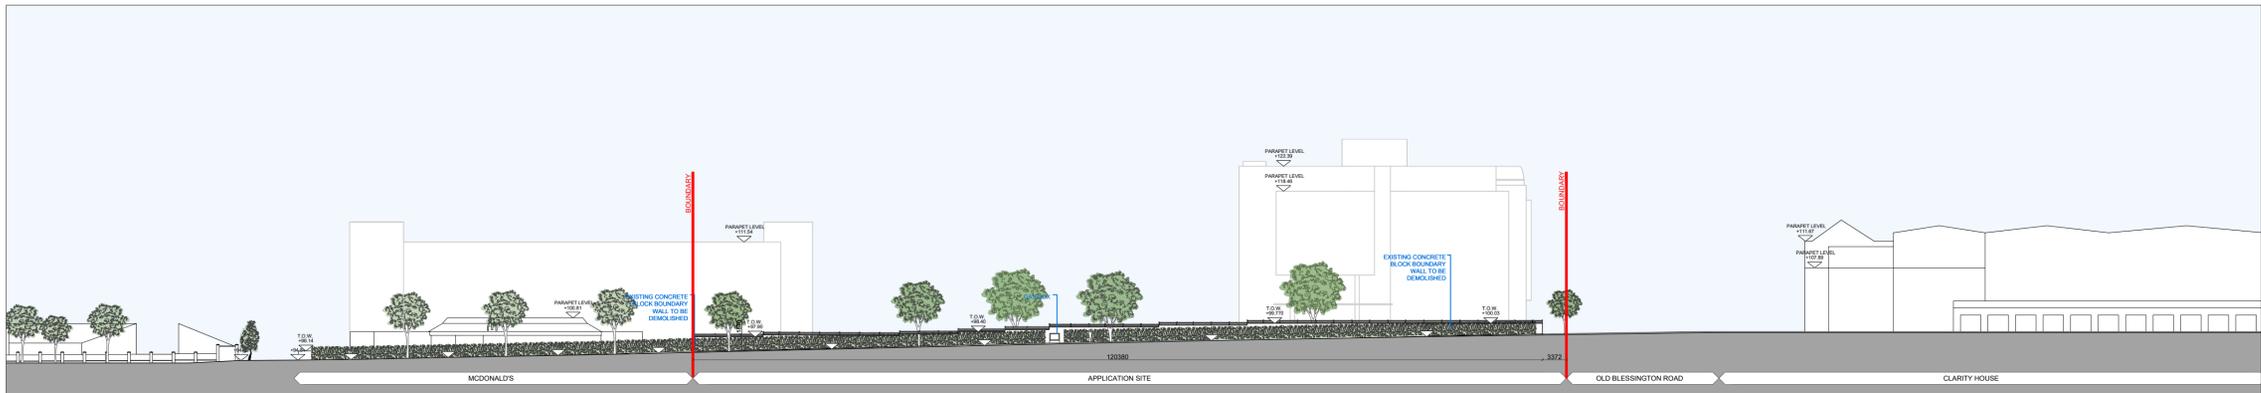

EXISTING EAST ELEVATION 1:500: BELGARD ROAD

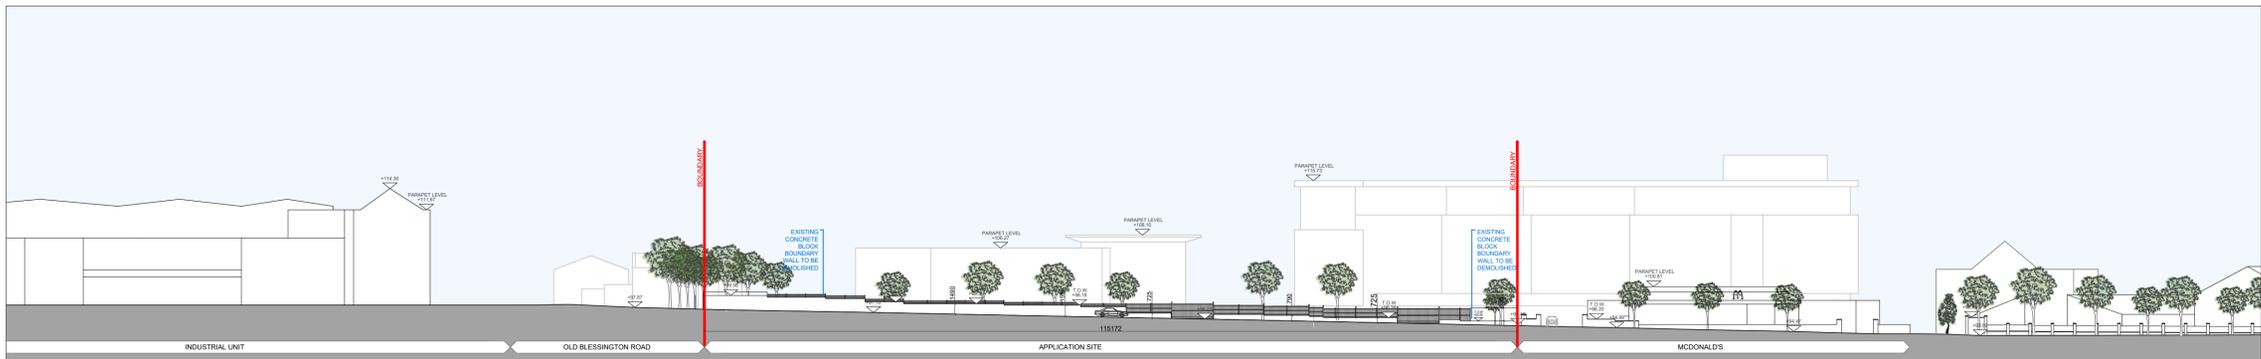

EXISTING WEST ELEVATION 1:500: BELGARD SQUARE EAST

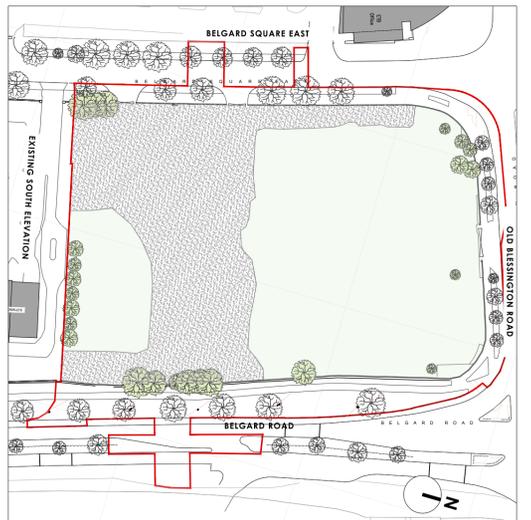

KEYPLAN 1:1000

- GENERAL NOTES**
- THIS DRAWING IS FOR PLANNING APPLICATION PURPOSES ONLY.
 - THIS DRAWING SHALL BE READ IN CONJUNCTION WITH ALL ACCOMPANYING DRAWINGS/REPORTS SUBMITTED WITH THE PLANNING APPLICATION.
 - ANY DISCREPANCIES TO BE NOTIFIED TO DONNELLY TURPIN ARCHITECTS.
 - ALL DIMENSIONS INDICATED ARE SUBJECT TO SITE SURVEY
 - COPYRIGHT RETAINED BY DONNELLY TURPIN ARCHITECTS.

— BOUNDARY LINE - SITE SUBJECT TO APPLICATION

REV.	DATE	NAME	NOTES

PROJECT			
SITE BOUNDED BY BELGARD SQUARE EAST, OLD BLESSINGTON ROAD AND BELGARD ROAD, TALLAGHT, DUBLIN 24. MIX USE DEVELOPMENT.			
DONNELLY TURPIN ARCHITECTS 56 LOWER CAMDEN STREET, DUBLIN 2 TEL: (+353) 1 475 8065 E-MAIL: projects@donnellyturpin.com			
STAGE	SCALE	DRAWING	
PLANNING	1:500 @ A1	EXISTING CONTEXTUAL ELEVATIONS	
JOB NO.	DWG NO.	REV.	DATE
2424	P02_03		NOVEMBER 2025