




PROPOSED PART COURTYARD ELEVATION L-L 1:50

PROPOSED TYPICAL COURTYARD EXTERNAL WALL SECTION M-M 1:50

PROPOSED MATERIAL FINISHES



CGI: BLOCK B APARTMENTS OVERLOOKING COURTYARD PODIUM LEVEL

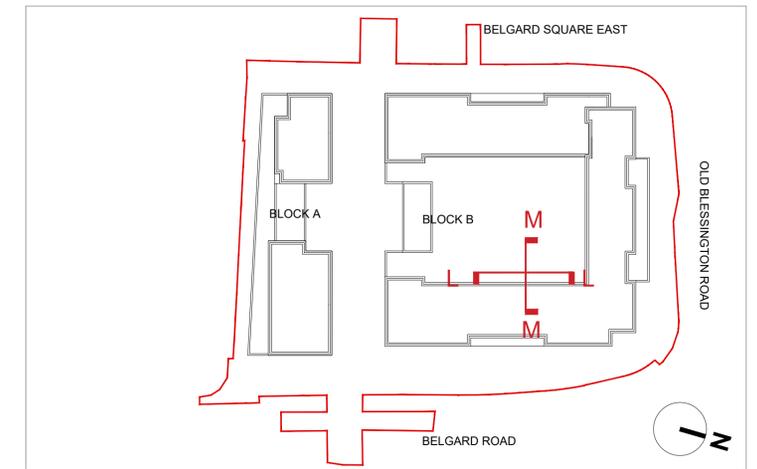

KEY PLAN 1:1000

- GENERAL NOTES**
- THIS DRAWING IS FOR PLANNING APPLICATION PURPOSES ONLY.
  - THIS DRAWING SHALL BE READ IN CONJUNCTION WITH ALL ACCOMPANYING DRAWINGS/REPORTS SUBMITTED WITH THE PLANNING APPLICATION.
  - ANY DISCREPANCIES TO BE NOTIFIED TO DONNELLY TURPIN ARCHITECTS.
  - ALL DIMENSIONS INDICATED ARE SUBJECT TO SITE SURVEY
  - COPYRIGHT RETAINED BY DONNELLY TURPIN ARCHITECTS.

REV.	DATE	NAME	NOTES

PROJECT SITE BOUNDED BY BELGARD SQUARE EAST, OLD BLESSINGTON ROAD AND BELGARD ROAD, TALLAGHT, DUBLIN 24. MIX USE DEVELOPMENT.			
DONNELLY TURPIN ARCHITECTS 56 LOWER CAMDEN STREET, DUBLIN 2 TEL: (+353) 1 475 8065 E-MAIL: projects@donnellyturpin.com			
STAGE PLANNING	SCALE 1:50 @ A1	DRAWING PROPOSED DETAIL SECTIONS L-L AND M-M	
JOB NO. 2424	DWG NO. P03_18	REV.	DATE NOVEMBER 2025