


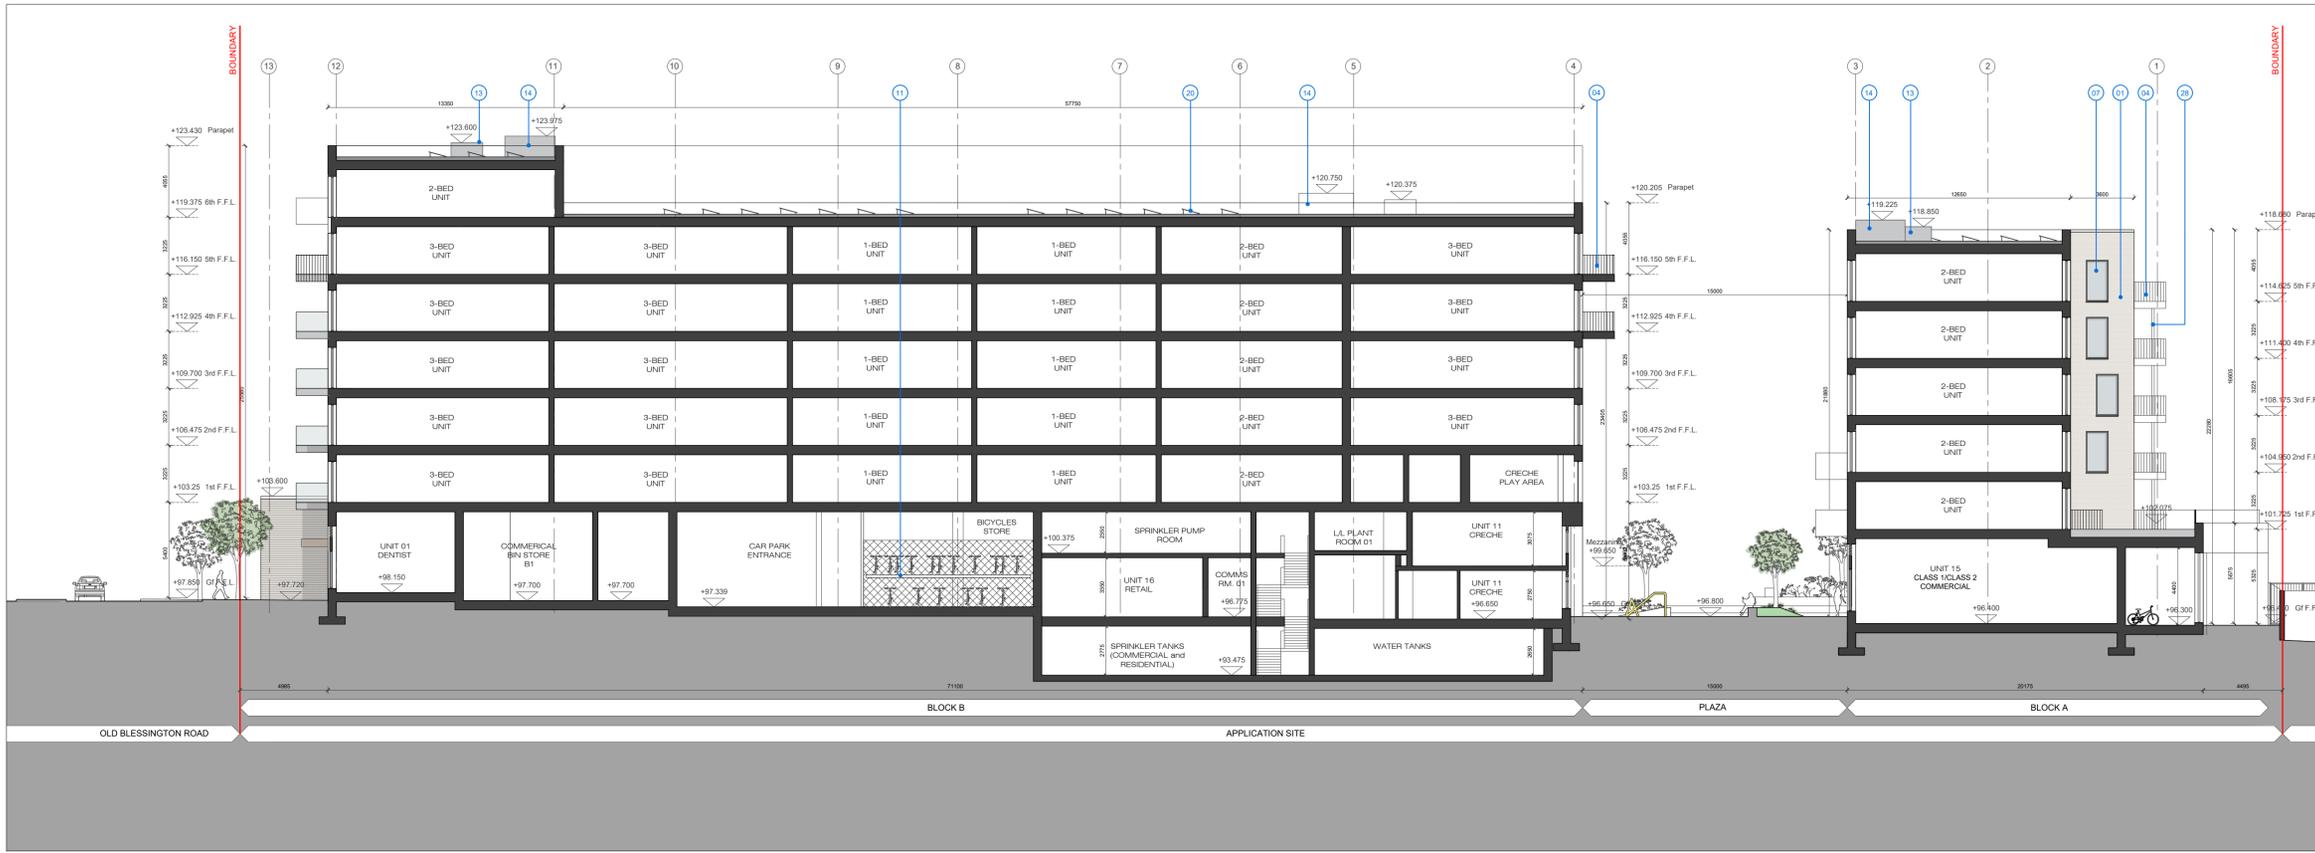


PROPOSED SECTION G-G 1:200



PROPOSED SECTION H-H 1:200

LEGEND:

1. SELECTED BRICK TYPE A - CREAM/BRIGHT BUFF COLOUR WITH TEXTURED FACE
2. DECORATIVE BRICK PANEL (STRETCHER BOND) - ALTERNATING COURSES
3. SELECTED BRICK TYPE B - DARK BUFF COLOUR WITH TEXTURED FACE
4. PROJECTING BALCONY TYPE A - VERTICAL STEEL BALUSTRADE
5. PROJECTING BALCONY TYPE B - GLAZED BALUSTRADE
6. PROJECTING BALCONY TYPE C - GLAZED BALUSTRADE WITH SINGLE ALUMINIUM GABLE END
7. DOUBLE GLAZED ALUMINIUM FRAMED WINDOW (BRONZE COLOUR)
8. POWDER COATED ALUMINIUM SILL TO MATCH WINDOW FRAME
9. ALUMINIUM SPANDREL/CLADDING PANEL (BRONZE COLOUR)
10. DECORATIVE BRICKWORK (FLEMISH BOND) - PROJECTING HEADERS
11. GALVANISED MESH / RAILINGS
12. GREEN ROOF
13. SMOKE SHAFT
14. LIFT OVER RUN
15. 4NO. Ø 0.3M MICROWAVE LINK DISHS MOUNTED ON 2 STEEL SUPPORT POLES AFFIXED TO THE LIFT SHAFT OVERRUN AND CONCEALED WITH IN RADIO FRIENDLY GRP SHROUDS'
16. ALUMINIUM PARAPET CAPPING (BRONZE COLOUR)
17. BALUSTRADE FORMED WITH VERTICAL STEEL FLATS (BRONZE COLOUR)
18. HIGH LEVEL DOUBLE GLAZED CLERESTORY WINDOW TO PREVENT OVERLOOKING
19. COVERED SECURED BIKE SHELTER
20. P.V. PANELS
21. PAINTED STEEL/METAL SECURITY GATES
22. ALUMINIUM LOUVRE PANELS / COLOUR TO MATCH WINDOWS
23. GLAZED SHOP FRONT
24. ALUMINIUM SIGNAGE PANEL
25. PRECAST STONE (COLOUR LIGHT GREY)
26. APPROVED SMOOTH RENDER FINISH (COLOUR T.B.C.)
27. CANOPY TO STAIR/LIFT CORE
28. BALCONY STEEL SUPPORT (COLOUR TO MATCH BALCONY)
29. CAR PARK VENT
30. POLYCARBONATE PANELS TO EXTERNAL AMENITY SPACE
31. DOUBLE-GLAZED WINDOW UNITS
32. FULL HEIGHT GLAZED BALUSTRADE
33. 1800mm HIGH TRANSLUCENT GLASS PRIVACY SCREEN (TO PREVENT OVERLOOKING)

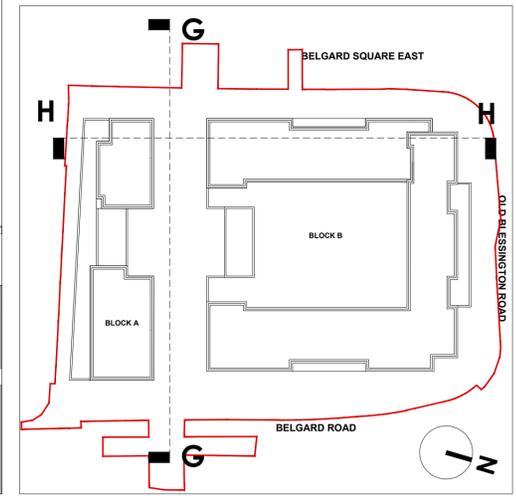

KEYPLAN 1:1000

- GENERAL NOTES**
1. THIS DRAWING IS FOR PLANNING APPLICATION PURPOSES ONLY.
 2. THIS DRAWING SHALL BE READ IN CONJUNCTION WITH ALL ACCOMPANYING DRAWINGS/REPORTS SUBMITTED WITH THE PLANNING APPLICATION.
 3. ANY DISCREPANCIES TO BE NOTIFIED TO DONNELLY TURPIN ARCHITECTS.
 4. ALL DIMENSIONS INDICATED ARE SUBJECT TO SITE SURVEY
 5. COPYRIGHT RETAINED BY DONNELLY TURPIN ARCHITECTS.

REV.	DATE	NAME	NOTES

PROJECT SITE BOUNDED BY BELGARD SQUARE EAST, OLD BLESSINGTON ROAD AND BELGARD ROAD, TALLAGHT, DUBLIN 24. MIX USE DEVELOPMENT.			
DRAWING DONNELLY TURPIN ARCHITECTS 56 LOWER CAMDEN STREET, DUBLIN 2 TEL: (+353) 1 475 8065 E-MAIL: projects@donnellyturpin.com			
STAGE PLANNING	SCALE 1:200 @ A1	DRAWING PROPOSED SECTIONS G-G AND H-H	
DWG NO. 2424	DWG NO. P03_16	REV.	DATE NOVEMBER 2025