




PROPOSED PLAN SHOWING PRIVACY SCREENS 1:50

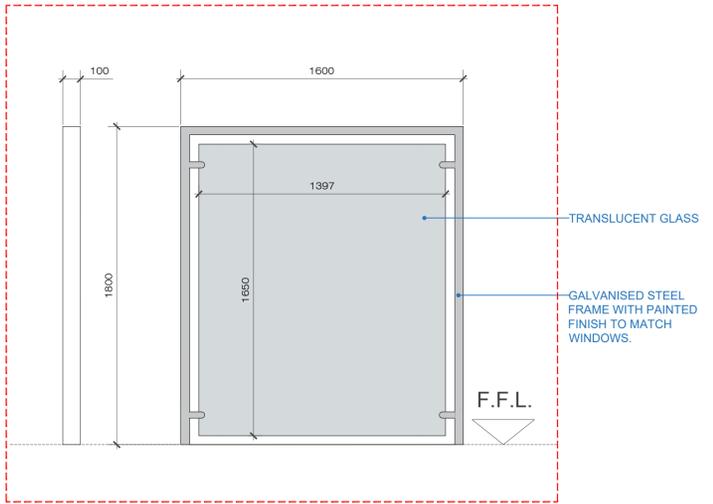

PROPOSED PRIVACY SCREEN 1:20

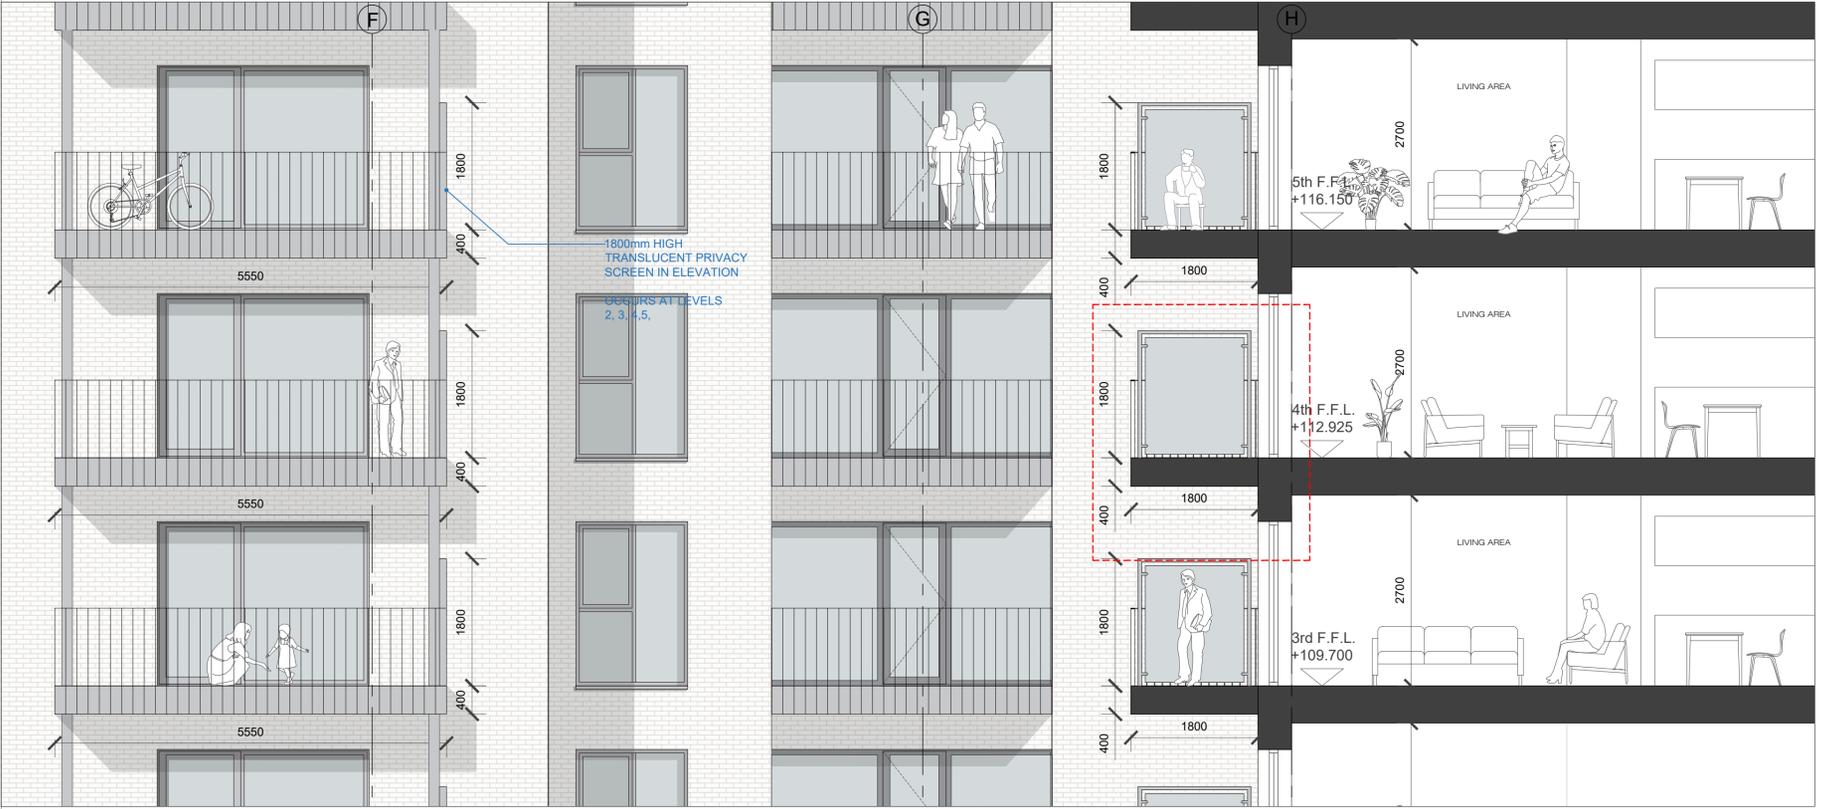

PROPOSED SECTION SHOWING PRIVACY SCREENS 1:50

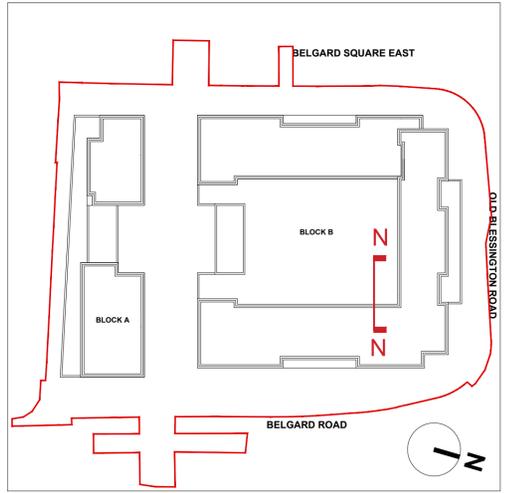

KEYPLAN 1:1000

**GENERAL NOTES**

- THIS DRAWING IS FOR PLANNING APPLICATION PURPOSES ONLY.
- THIS DRAWING SHALL BE READ IN CONJUNCTION WITH ALL ACCOMPANYING DRAWINGS/REPORTS SUBMITTED WITH THE PLANNING APPLICATION.
- ANY DISCREPANCIES TO BE NOTIFIED TO DONNELLY TURPIN ARCHITECTS.
- ALL DIMENSIONS INDICATED ARE SUBJECT TO SITE SURVEY
- COPYRIGHT RETAINED BY DONNELLY TURPIN ARCHITECTS.

REV.	DATE	NAME	NOTES

<b>PROJECT</b> SITE BOUNDED BY BELGARD SQUARE EAST, OLD BLESSINGTON ROAD AND BELGARD ROAD, TALLAGHT, DUBLIN 24. MIX USE DEVELOPMENT.			
<b>DONNELLY TURPIN ARCHITECTS</b> 56 LOWER CAMDEN STREET, DUBLIN 2 TEL: (+353) 1 475 8065 E-MAIL: projects@donnellyturpin.com			
<b>STAGE</b> PLANNING	<b>SCALE</b> 1:50 @ A1	<b>DRAWING</b> PROPOSED PRIVACY SCREENS	
<b>JOB NO.</b> 2424	<b>DWG NO.</b> P03_32	<b>REV.</b>	<b>DATE</b> NOVEMBER 2025