





Components of Tree Impacts Plan

This plan combines the tree survey data and topographical information, with the proposed Architectural information, positioned in line with the design proposals.

Additionally, the drawings includes engineering and drainage information, thereby illustrating the areas of work beyond the principal structures.

The intent of this drawing is to illustrate the nature and extent of various interventions across the site area relating to the proposed development works.

The drawing required so interpretation in respect of works extent, for example, attaining deep inverts may require substantial and battered ditches, and reconciling changes in levels may require substantial grading or fill.

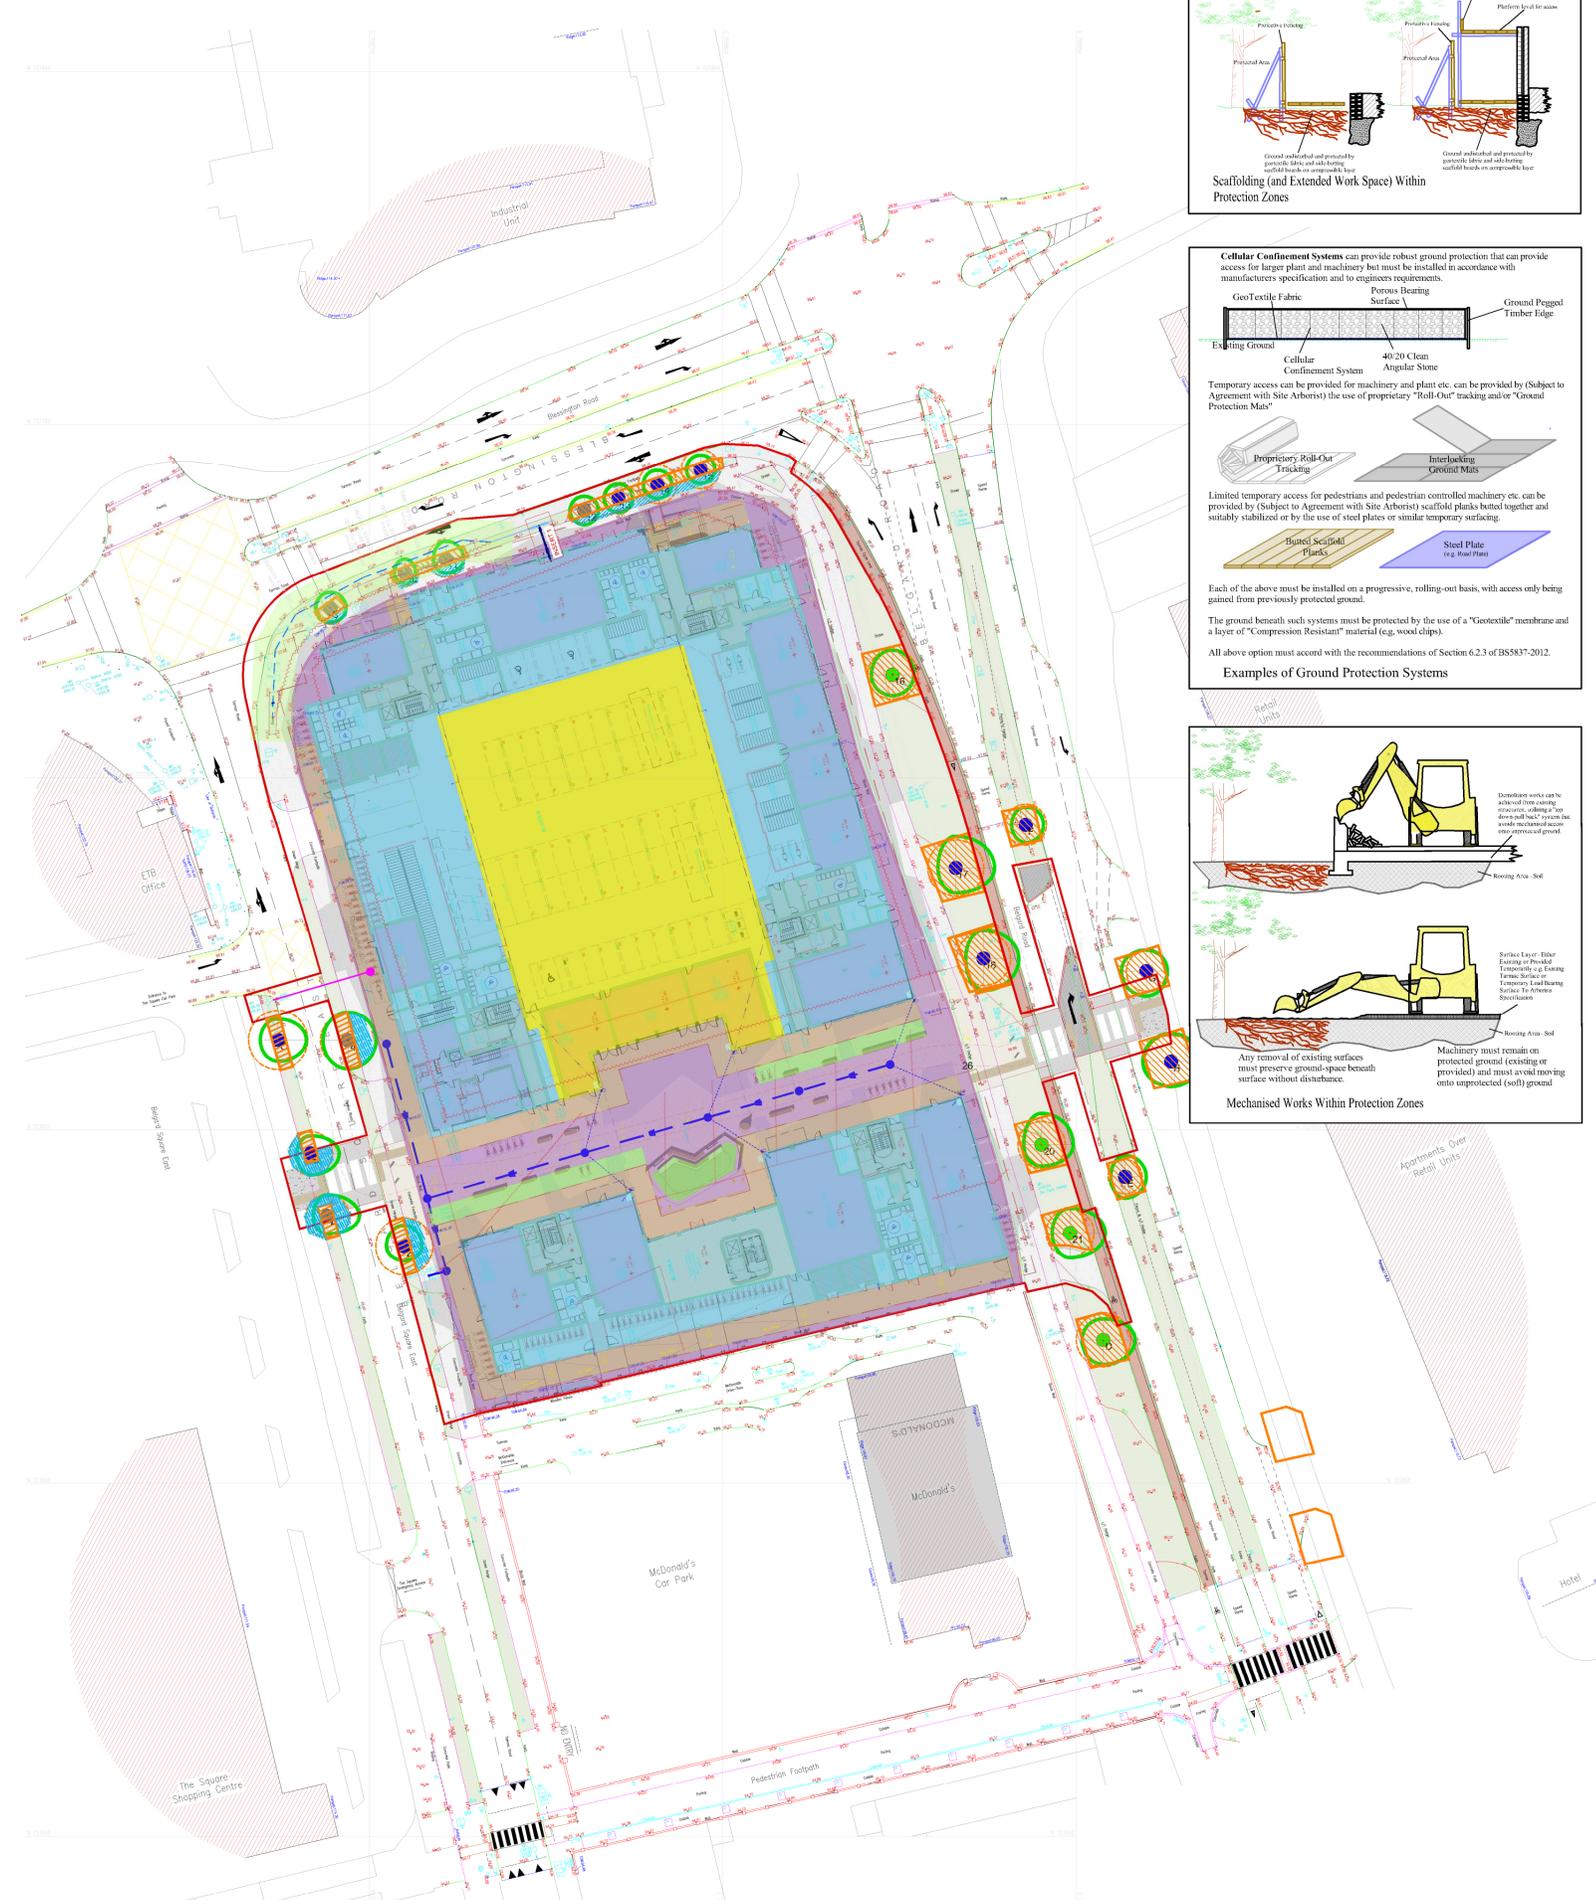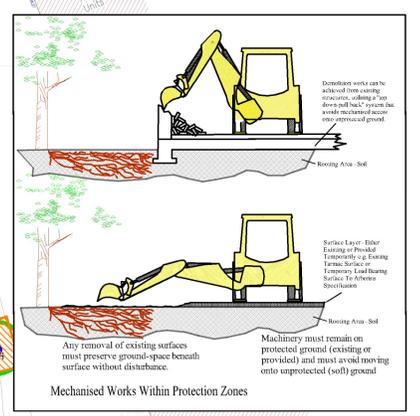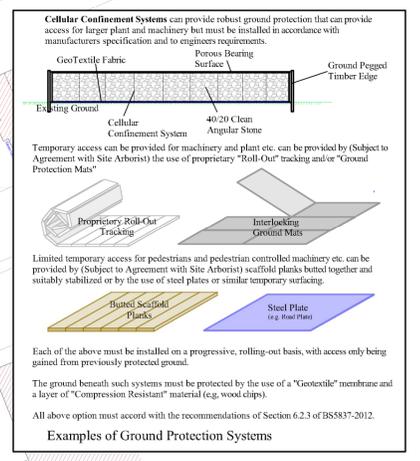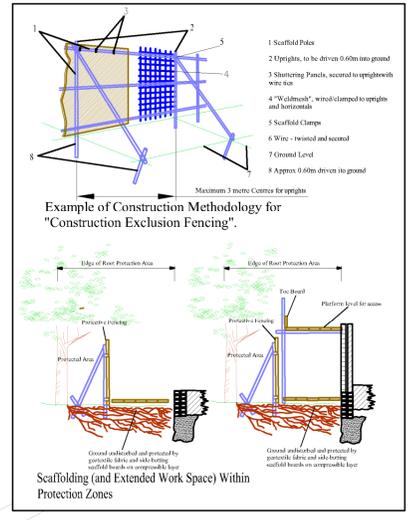

This Drawing Must Be Read in Conjunction with the "Arboricultural Method Statement" at "Appendix 1" of the Associated Arboricultural Report

The Tree File Ltd
4 Mulberry Court
Castleknock
Dublin 15
D15 F2V4



Mob. 086-3819011
e-mail - thetreefile@gmail.com

Colour Coding of Tree Protection Measures

- Location Of Primary Construction Exclusion Fencing
- Area Of Primary Construction Exclusion Fencing
- Location of known works within "Construction Exclusion Zone", to be undertaken using low-impact methodologies and under the guidance of the Project Arborist

Colour Coding For Groups and Hedges

- Tree Line
- Scrub and Thicket
- Hedge

Colour Coding of Tree Categories

- Category "A" Trees (Green Button) Excellent Quality Trees
- Category "B" Trees (Blue Button) Good Quality Trees
- Category "C" Trees (Gray Button) Mediocre to Poor Quality Trees
- Category "U" Trees (Red Button) Dead, Dying or Otherwise Compromised Trees that are Unsustainable.

Graphic Representation of Tree Form, Balance and Protection Zone

Canopy Extent

Cardinal Radii

Stem Circumference

Root Protection Area (RPA)

Canopy is drawn to account for any natural asymmetry or imbalance. Crown Representation is scaled to account for north, east, west and south-trail.

Root Protection Area (RPA)

This area relates the "RPA" radius as defined in the Tree Survey Table and is measured from the tree centre.

This area defines the preliminary Construction Exclusion Zone (CEZ) that must be protected by fencing from the potentially damaging affects of construction activity.

Client: Midsal Homes Limited
Scale: 1:500 @ A1 Date: November 2025
Project: Tree Survey - Belgard Square East, Belgard Road and Blessington Road, Tallaght, Dublin 24
Description: Tree Protection Plan
Drawing Title: Belgard Square Tree Protection Plan