




SECTION D-D

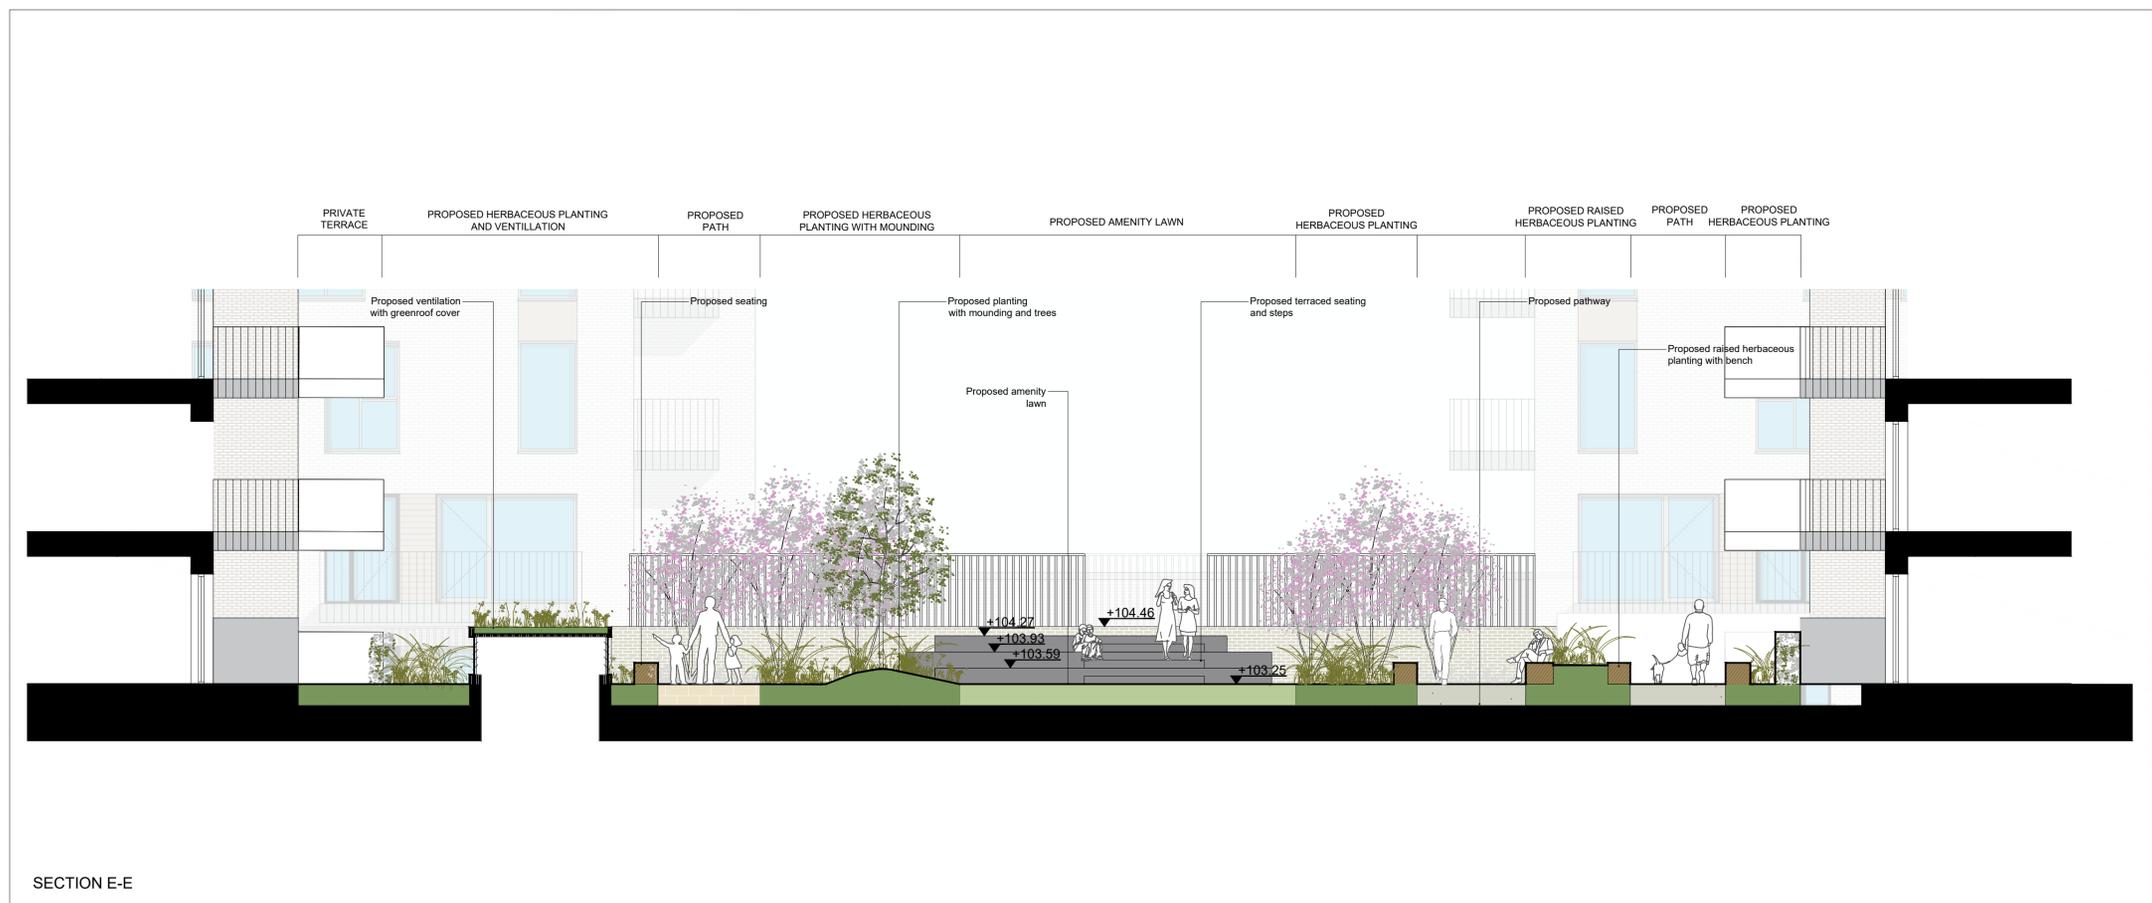

SECTION E-E



KEY MAP  
NTS

**Studio Glasú**

Studio Glasú  
17 Rathfarnham Rd, Terenure,  
Dublin, D6W X921

hello@studioglasu.com  
www.studioglasu.com

**notes**

All levels and dimensions to be checked on site and any discrepancies should be referred to Studio Glasú for their direction. Work to figured dimensions ONLY. Do not scale off these drawings. Unless otherwise stated all dimensions are in millimeters. Where dimensions are not given, drawings must not be scaled and the matter must be referred to the Landscape Architect.

It is the responsibility of the appointed contractor to ensure that both they and their nominated sub contractors, their nominated suppliers, and the client direct nominated sub contractors and suppliers ensure that all materials and workmanship comply with the relevant Building Regulations and that all Health and Safety regulations are implemented. All to be in full compliance with The Building Regulations Technical Documents 1997-2015. Refer to engineers drawing for all structural and M&E elements details. This drawing is the copyright of the Griffin L.A. Ltd. Studio Glasú is a trading name of Griffin L.A. Ltd.

**revisions**

REV	DATE	ISSUED BY	NOTES
A	14.10.2025	PR	Minor amendments included

**client:**  
MIDSAL HOMES LIMITED

**project:**  
BELGARD ROAD MIXED  
USE DEVELOPMENT,  
TALLAGHT, DUBLIN 24

**stage:** LRD STAGE 3 PLANNING

**revision:** A

**title:**  
LANDSCAPE  
SECTIONS TWO

**drawn by:** PR

**approved by:** SO'M

**date:** 09.03.2025

**job no:** 132-24

**scale:** 1:75 @A1

**drawing no:**

**DWG.32**