



SECTION A-A
SCALE 1:75

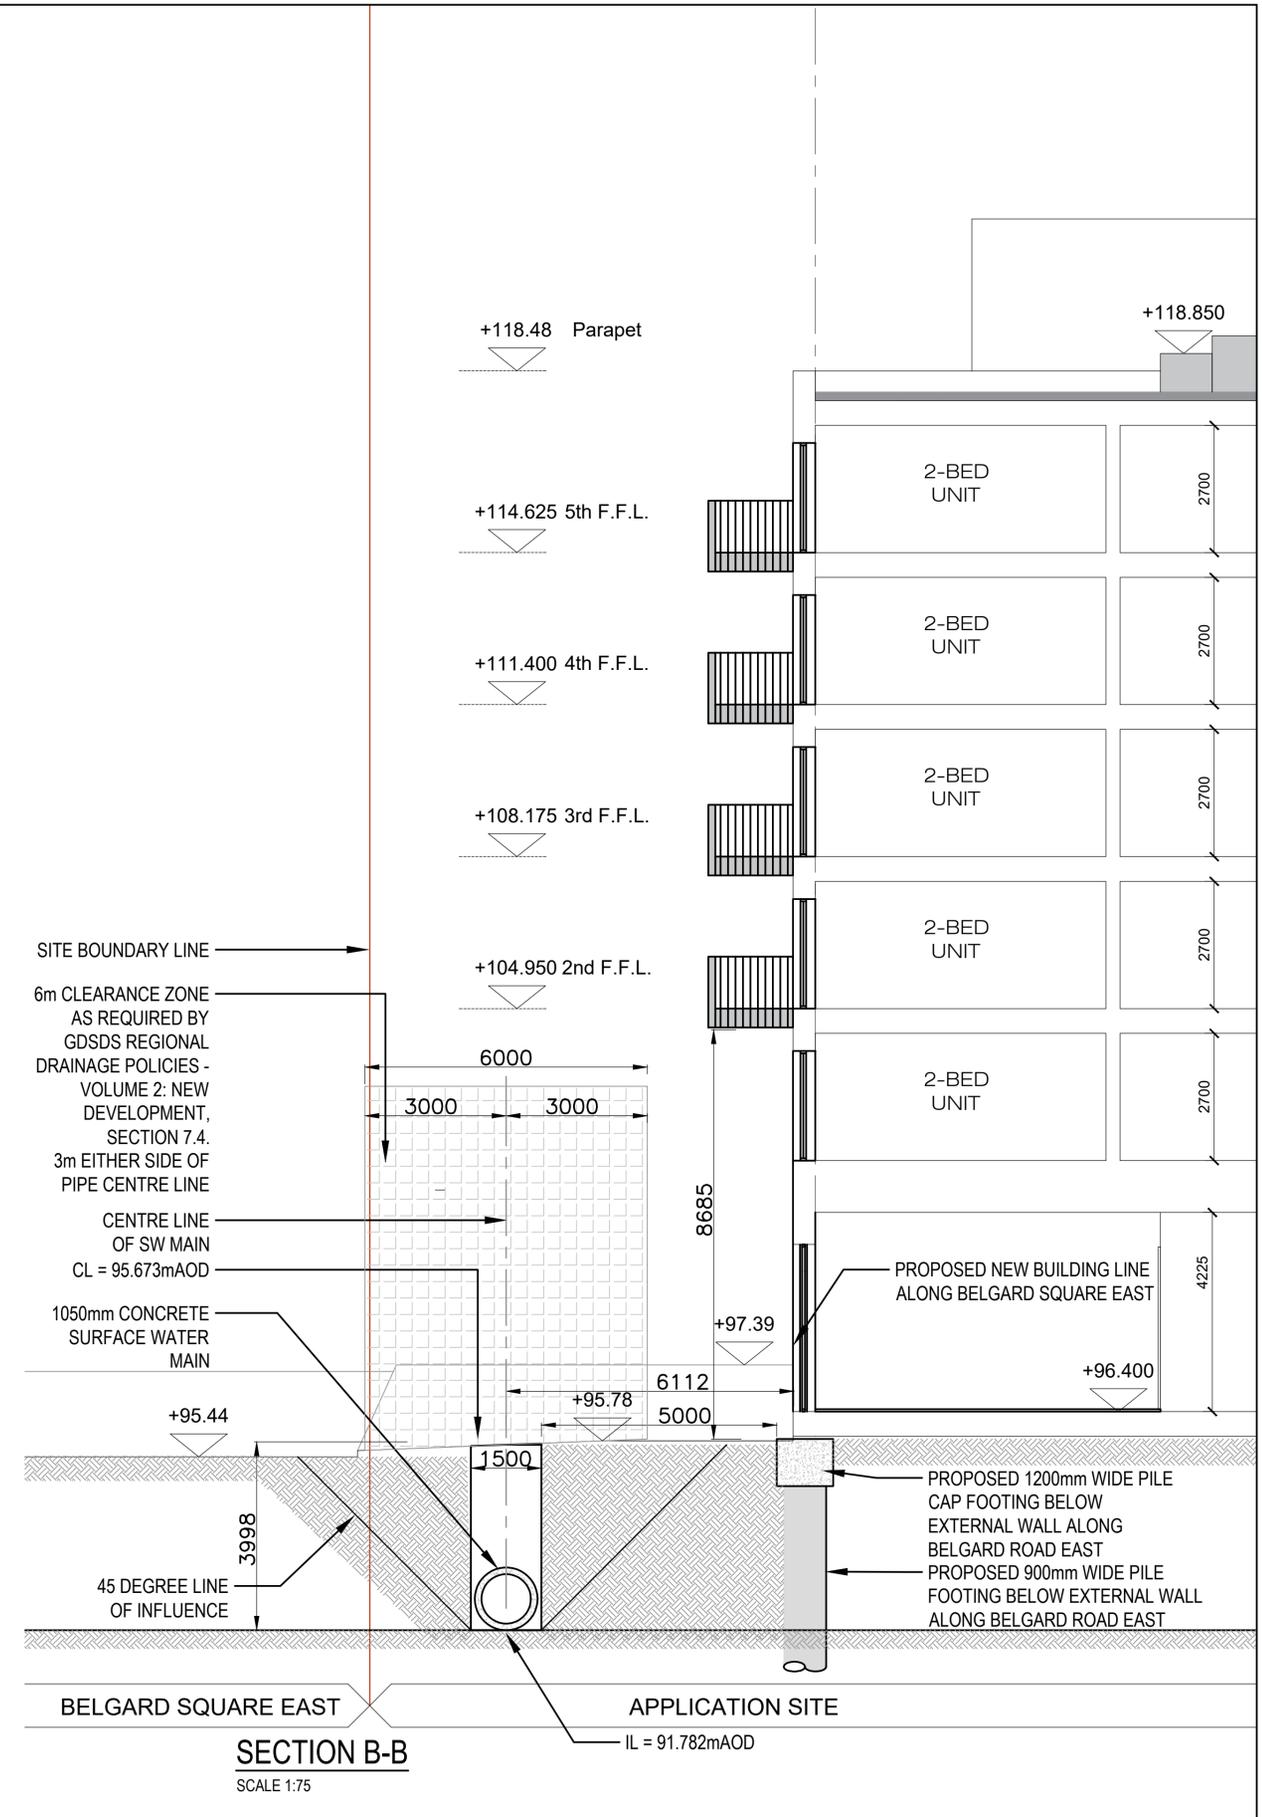

SECTION B-B
SCALE 1:75

SURFACE WATER DRAINAGE : KEY PLAN
SCALE 1:1000

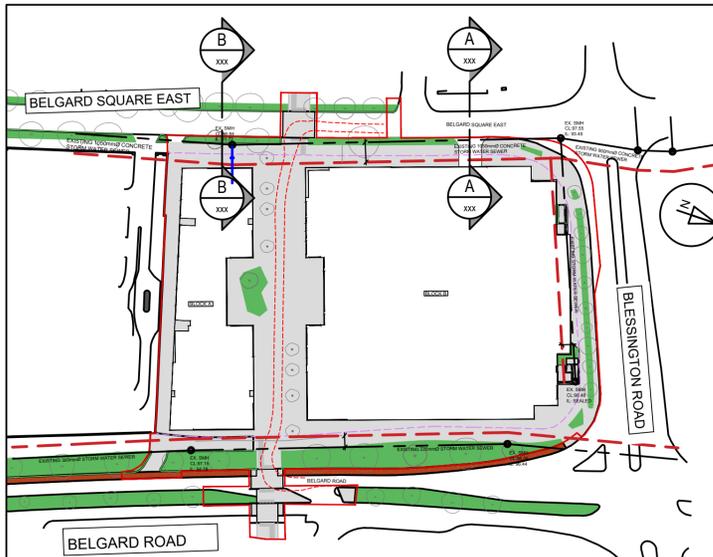

Notes:
For setting out refer to Architect's drawings.
This drawing to be read in conjunction with all other Architectural and Engineering drawings and all other relevant drawings and Specifications.
DO NOT SCALE THIS DRAWING. Figured dimensions only to be used in all cases.
Verify dimensions on site and report any discrepancies to the author immediately.
This drawing is copyright © and must not be reproduced, transmitted or stored in any form without the written permission of Torque Consulting Engineers Limited except as agreed for use on the project for which the document was originally issued.

Rev	Dm	Chkd	Amendments	Date
P04	KM	KM	SCALE UPDATED, ISSUED FOR PLANNING	17.11.2025
P04	SOB	KM	ISSUED FOR PLANNING	12.03.2025
P03	SOB	KM	ISSUE TO SDCC	06.12.2024
P02	EML	KM	FOR COMMENT	04.12.2024
P01	EML	KM	FOR COMMENT	26.11.2024

Rev	Dm	Chkd	Amendments	Date

--	--	--	--	--

Architect: DONNELLY TURPIN ARCHITECTS			
Project: MIXED USE DEVELOPMENT BELGARD SQ. EAST, BELGARD RD, TALLAGHT			
Title: SW DRAINAGE SECTIONS A-A & B-B			
Dwg No: S058-TCE-B1-ZZ-DR-C-520	Revision: P05		
Scale: 1/75	Date: 26/11/2024	Status: PLANNING	
Dm By: EML	Chkd By: SOB	Aprvd By: KM	

TORQUE
CONSULTING ENGINEERS
CIVIL & STRUCTURAL
Unit K26,
Drinan Enterprise Centre,
Swords Enterprise Park,
Swords,
K67 E722
Ireland
T: +353 (0)1 4853933
E: contactus@tcel.ie
W: www.tcel.ie

ISSUED FOR PLANNING