

- PROPOSED SCHEDULE OF MATERIALS**
- Project redline boundary
 - Proposed Fire Tender Access
 - Proposed permeable paving Light tone
 - Proposed permeable paving Dark tone
 - Proposed playspace safety surface
 - Proposed tree
 - Proposed seating - timber bench
 - Proposed outdoor furniture
 - Proposed seating - chairs
 - Proposed playspace bespoke elements
 - Existing paving
 - Existing Cycling path
 - Existing lawn to be retained
 - Existing trees to be retained


- ORNAMENTAL GRASS AND PERENNIAL MIX SHADE**
- Achillea millefolium 'Paprika'*, 2 ltr. cg.
 - Allium schoenoprasum*, 2 ltr. cg.
 - Armeria maritima*, 2 ltr. cg.
 - Bergenia cordifolia*, 2 ltr. cg.
 - Campanula lactiflora*, 2 ltr. cg.
 - Crocus* x *crococoloratus* 'Dusky Maiden', 2 ltr. cg.
 - Echinacea purpurea*, 2 ltr. cg.
 - Echium vulgare*, 2 ltr. cg.
 - Liberia formosa*, 2 ltr. cg.
 - Leucothoe 'Scarletta'*, 2 ltr. cg.
 - Salvia nemorosa 'Chiffonade'*, 2 ltr. cg.
 - Vinca minor f. alba 'Gertrude Jekyll'*, 2 ltr. cg.
 - Dryopteris filix-mas*, 2 ltr. cg.
- SCHEDULE OF PROPOSED TREE PLANTING:**
- Ps *Pinus sylvestris*, 4-5m tall, rootball, clear stem min. 2.2m
 - Bp *Betula pendula*, 18/20cm, 4-5m ht, rootball, clear stem min. 2.2m
 - TG *Tilia 'Greenspire'*, 18/20cm, rootball, clear stem min. 2.2m
 - PcC *Pyrus calleryana 'Chanticleer'*, 18/20cm, 4.5-5m ht, rootball, clear stem min. 2.2m

- SUDS PLANTING**
- Allium schoenoprasum*
 - Aster amellus*
 - Betonica officinalis*
 - Deschampsia cespitosa 'Goldtau'*
 - Digitalis purpurea*
 - Echinacea pallida*
 - Galanthus elwesii*
 - Ilis pseudocorus*
 - Juncus 'Carmen's Grey'*
 - Lychnis flos-cuculi*
 - Lythrum salicaria*
 - Sanguisorba officinalis*
 - Scabiosa columbaria subsp. Ochroleuca*
 - Succisa pratensis*
 - Verbena bonariensis*

- PERIMETER PLANTING**
Tall lawn / Irish Wildflower Meadow mix / Bulb planting mix.
- BULB PLANTING, TYPICALLY:**
- Muscari latifolium*
 - Allium christophii*
 - Allium stipitatum 'Mont Blanc'*
 - Tulipa 'Queen of Night'*
 - Fritillaria meleagris*
 - Camassia leichlinii 'Alba'*

- CLIMBER PLANTING**
Planted at 3m centred. 1no./3lin.m
- Trachelospermum jasminoides*, C12

- HEDGEROW PLANTING**
Fagus sylvatica, 900-1200mm h, 2 ltr. cg.

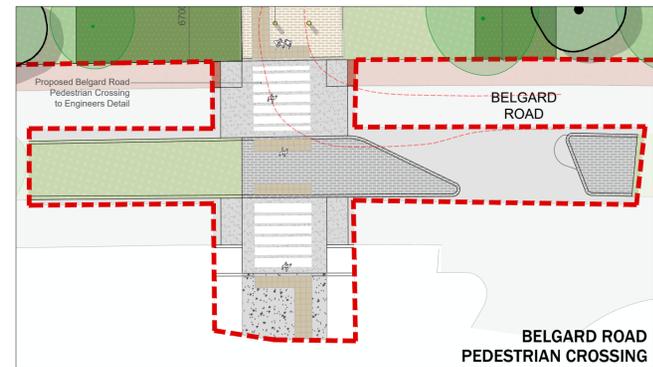

notes

All levels and dimensions to be checked on site and any discrepancies should be referred to Studio Glasú for their direction. Work to figured dimensions ONLY. Do not scale off these drawings. Unless otherwise stated all dimensions are in millimeters. Where dimensions are not given, drawings must not be scaled and the matter must be referred to the Landscape Architect.

It is the responsibility of the appointed contractor to ensure that both they and their nominated sub contractors, their nominated suppliers, and the client direct nominated sub contractors and suppliers ensure that all materials and workmanship comply with the relevant Building Regulations and that all Health and Safety regulations are implemented. All to be in full compliance with The Building Regulations Technical Documents 1997-2015. Refer to engineers drawing for all structural and M&E elements details. This drawing is the copyright of the Griffin L.A. Ltd. Studio Glasú is a trading name of Griffin L.A. Ltd.

revisions

REV	DATE	ISSUED BY	NOTES
A	14.10.2025	PR	Minor amendments included
B	28.10.2025	PR	Minor amendments to the redline

client:
MIDSAL HOMES LIMITED

project:
BELGARD ROAD MIXED USE DEVELOPMENT, TALLAGHT, DUBLIN 24

stage: **LRD STAGE 3 PLANNING**

revision: **B**

title:
LANDSCAPE MASTERPLAN

drawn by: **PR**

approved by: **SO'M**

date: **03.09.2025**

job no: **-**

scale: **1:250 - @A1**

drawing no:
DWG.01